


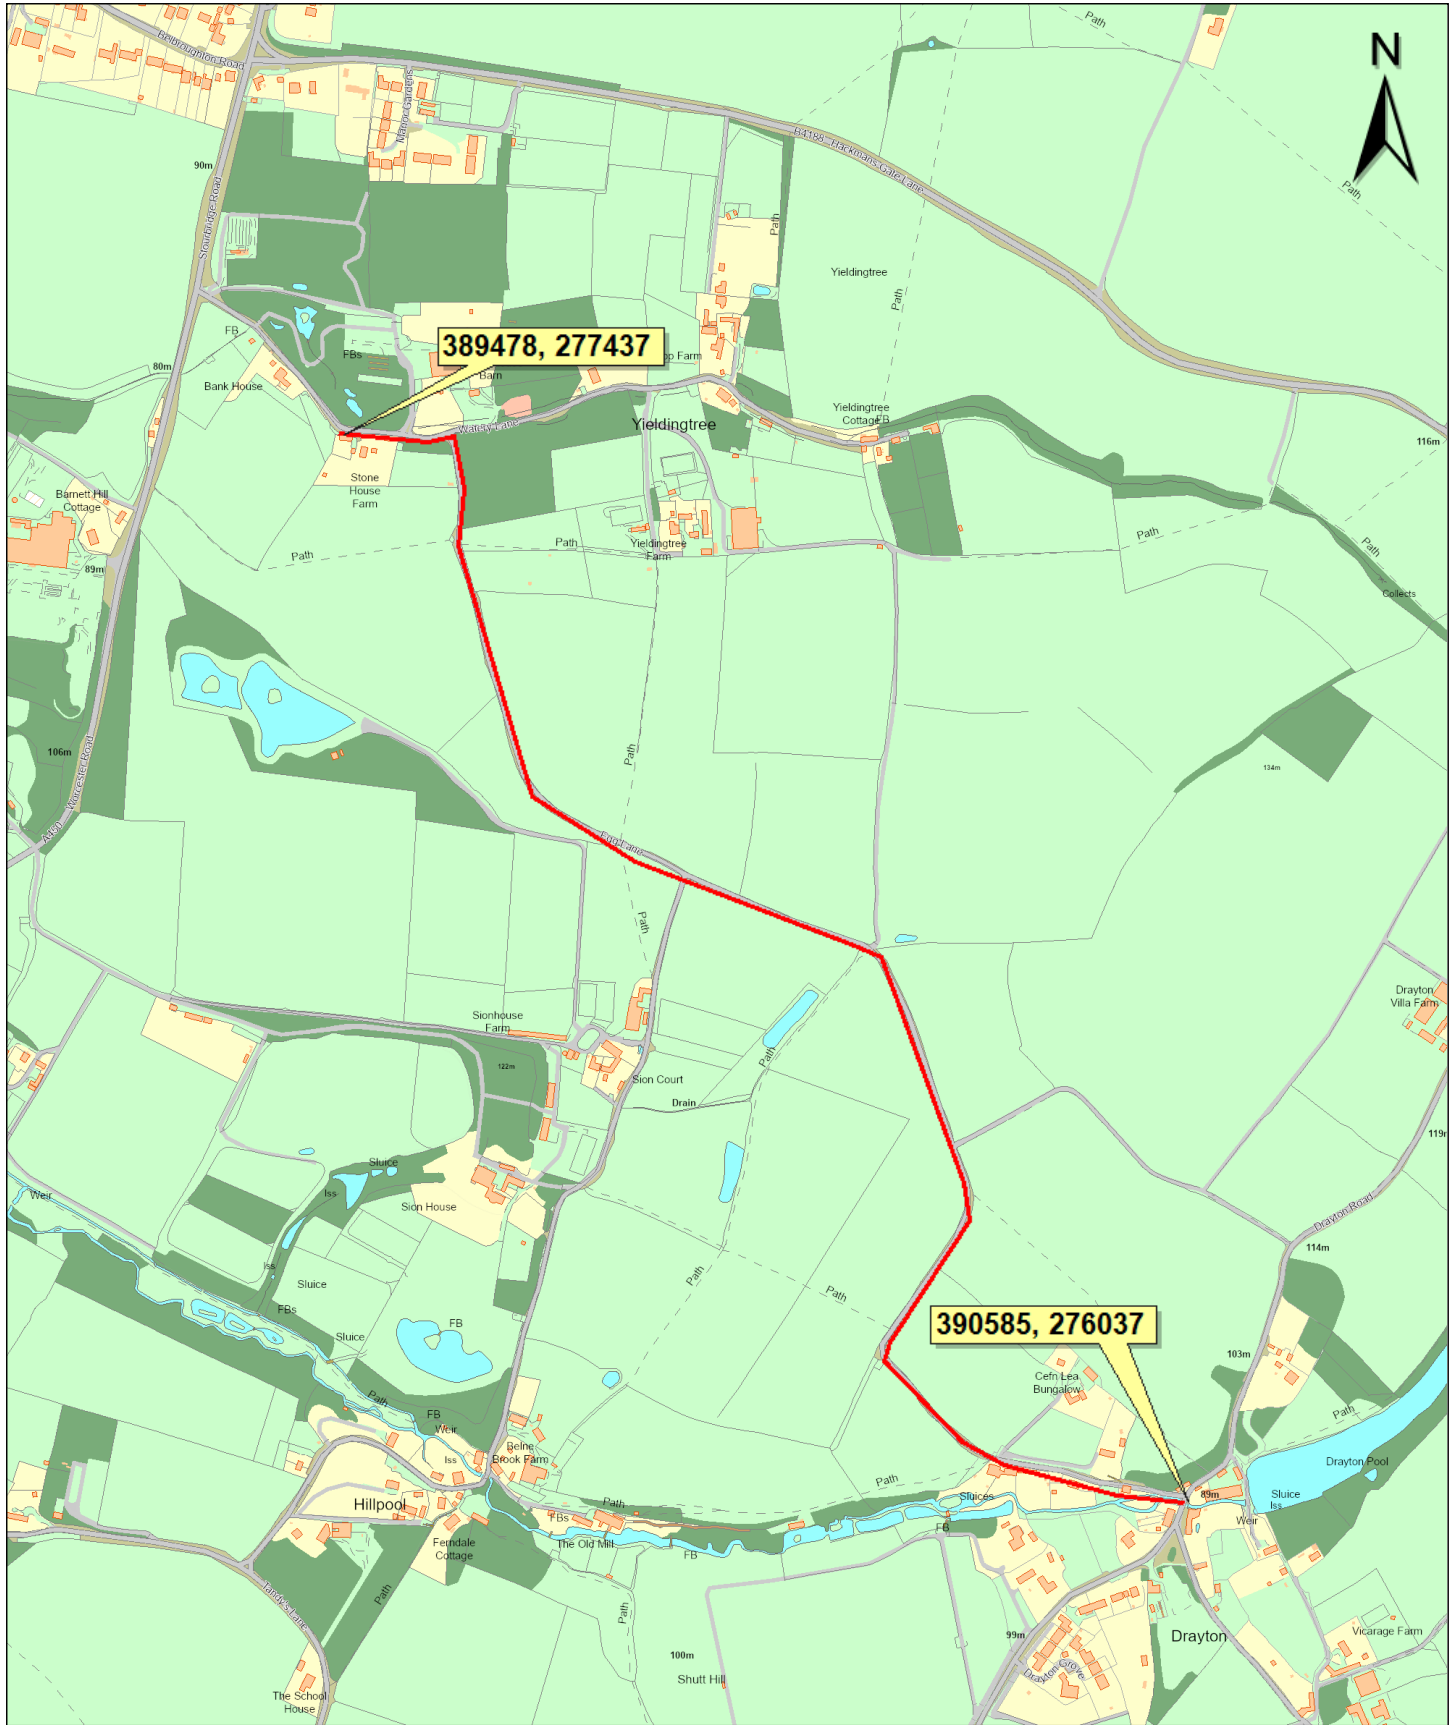

© Crown copyright and database rights 2025 Ordnance Survey AC0000809204.	0 50 250 500 metres U13601 Egg Lane Drayton 1855U13601/00010 Site Plan	 worcestershire county council
Indicative Scale: 1:10,000		Worcestershire County Council County Hall Spetchley Road Worcester WR5 2NP
Date Printed:2/7/2025		