


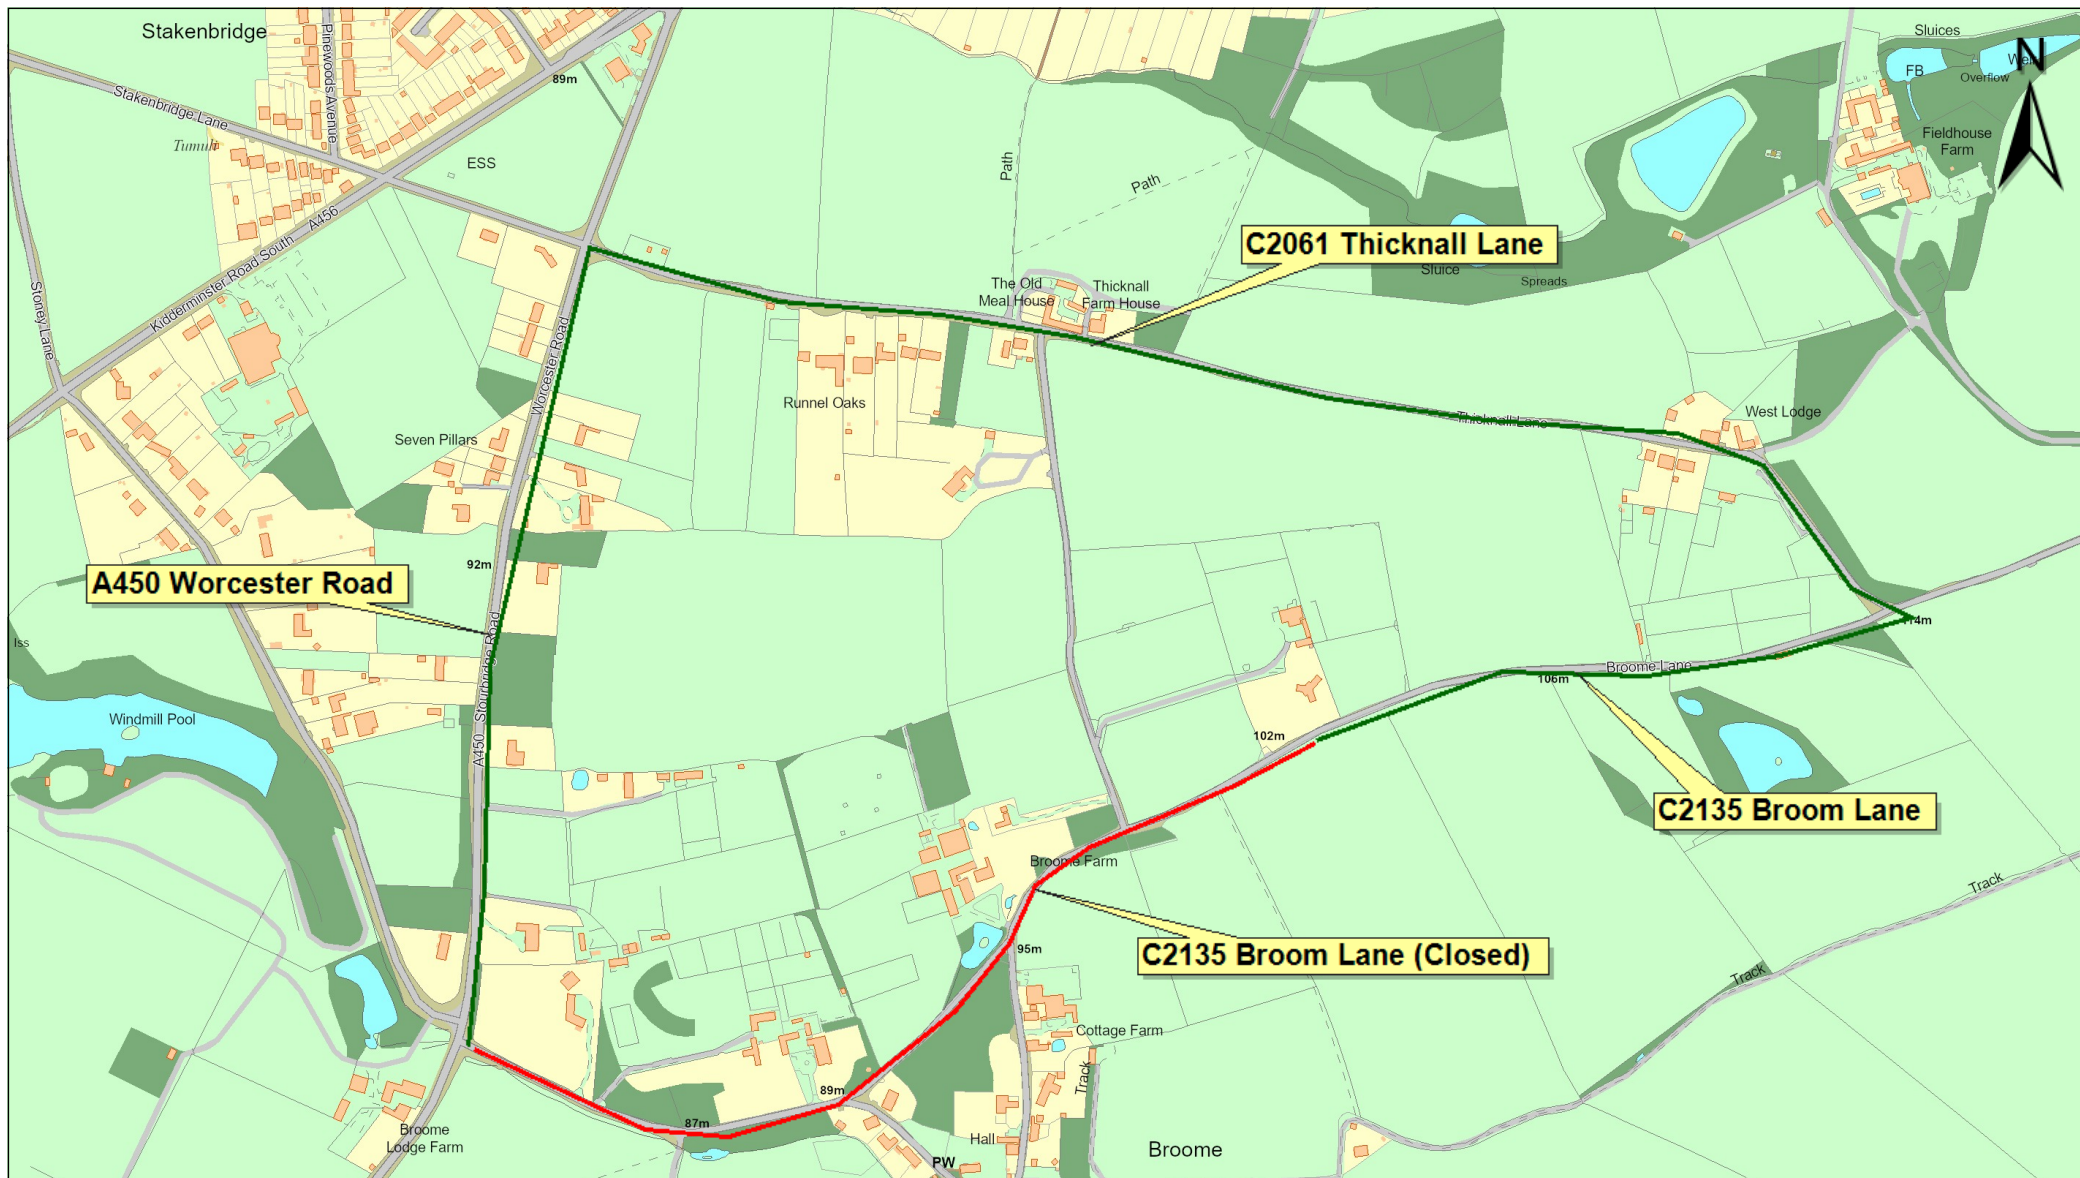

© Crown copyright and
database rights 2025
Ordnance Survey AC0000809204.

0 50 250 500 metres

C2135 Broom Lane
Broom
Road Closure Diversion
Site Plan

Indicative Scale: 1:7,500

Date Printed: 5/9/2025



Worcestershire County Council
County Hall
Spetchley Road
Worcester
WR5 2NP