


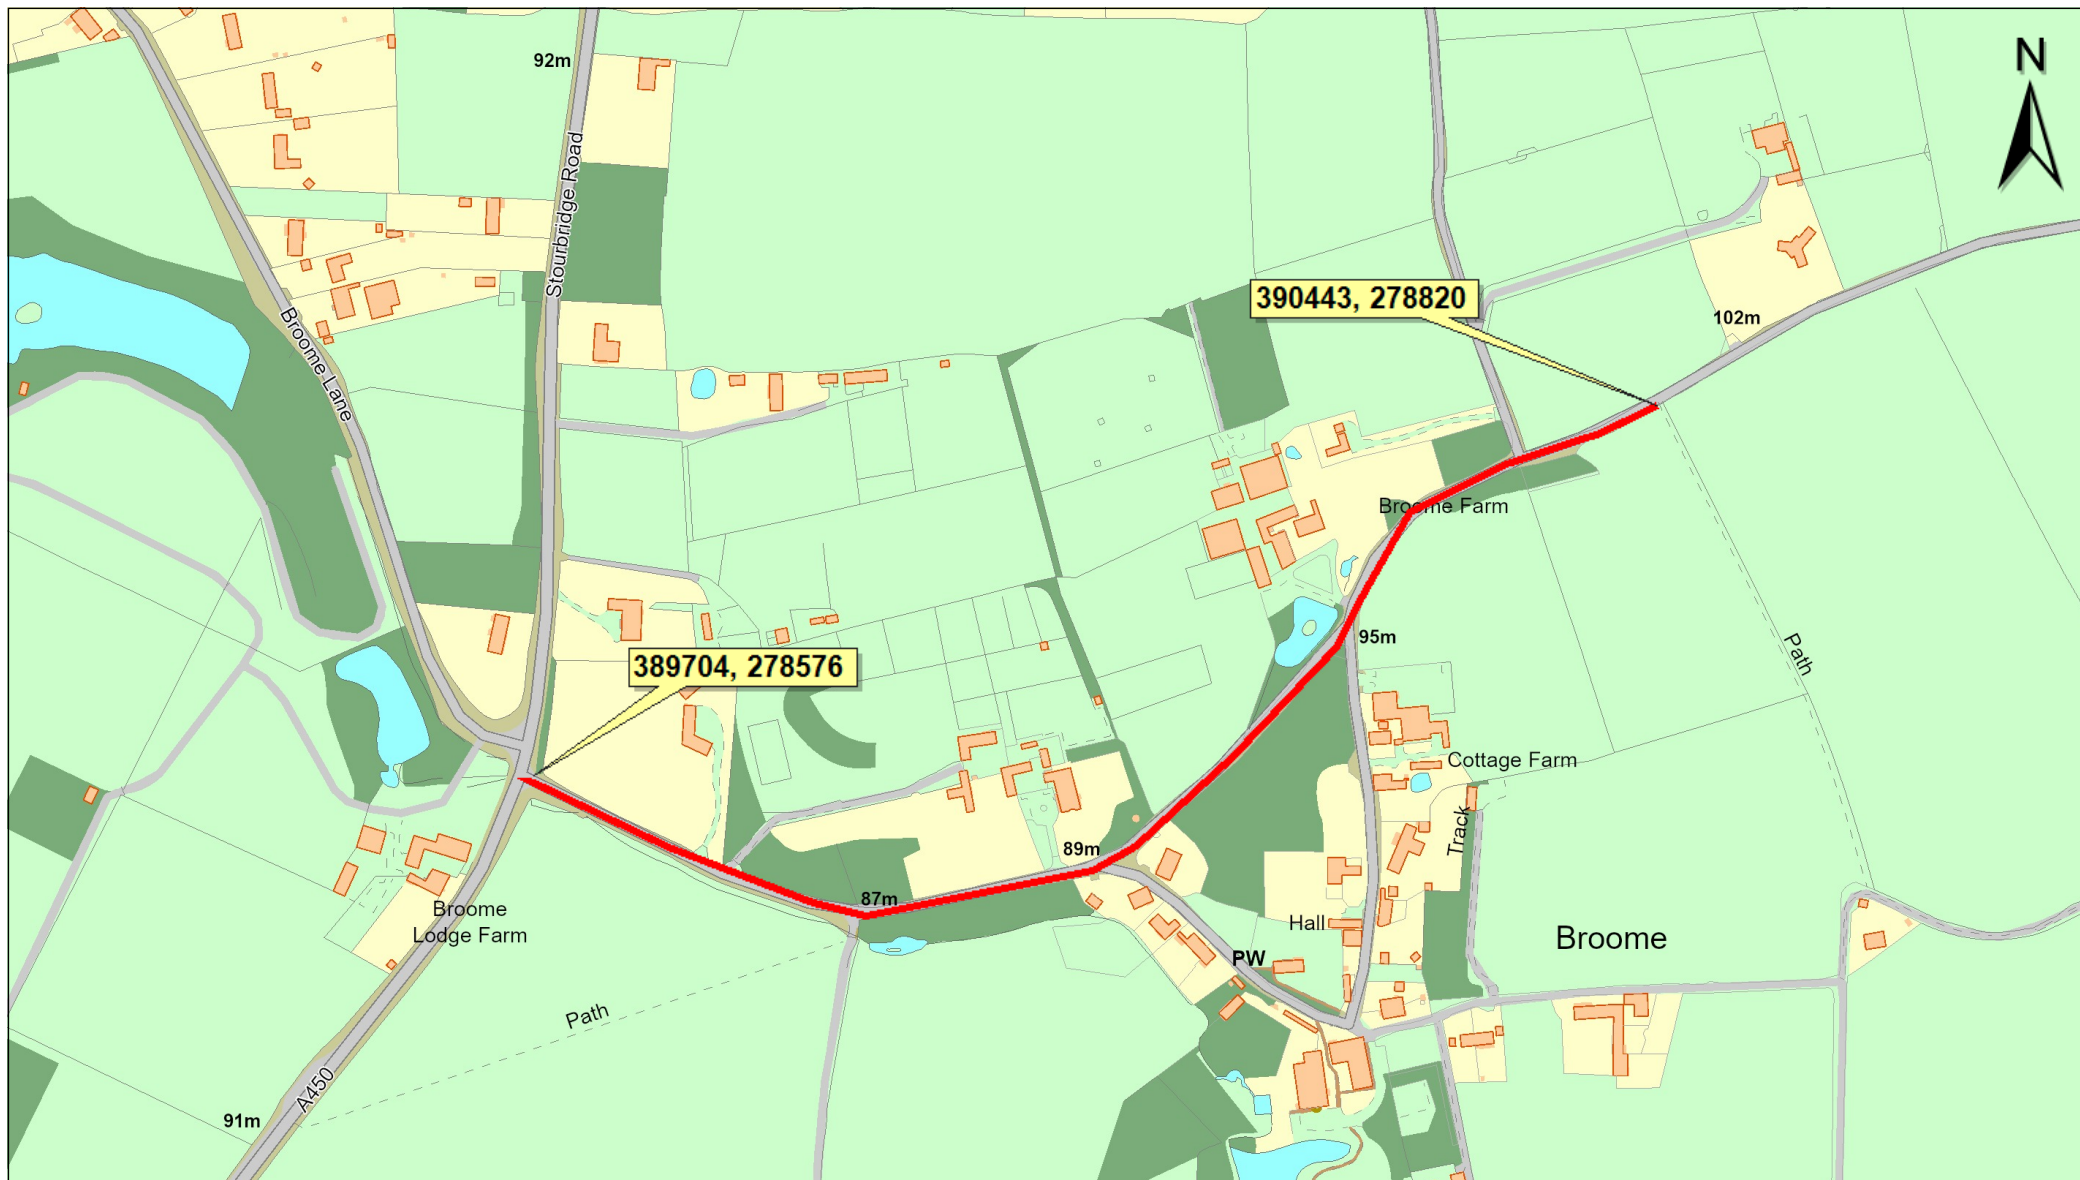

© Crown copyright and
database rights 2025
Ordnance Survey AC0000809204.

0 50 250 500 metres

C2135 Broome Lane
Broome
1855C21351/00005
Site Plan

Indicative Scale: 1:5,000

Date Printed: 19/3/2025



Worcestershire County Council
County Hall
Spetchley Road
Worcester
WR5 2NP